
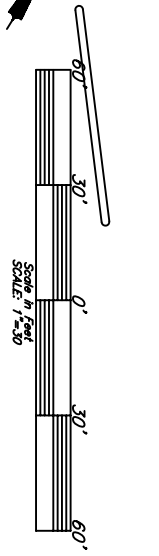


TENANT	SQ. FT.
Harris Teeter #12	15900
Fancy Pants & Tootsies Too	3,200
Persian Gallery	3,110
Paul Simon Company	8,145
Vacant 1	1838
Wolfman Pizza	2500
Myers Park Cleaners	889
Myers Park Nails and Spa	1,132
Colonial Barber Shop	625
Charles Wollin CPA	1,580
Aga Thyme	1,320
Myers Park Shoe Repair	220
Myers Park Alterations	547
Massage (Robinson/Thomasson)	1,612
Terry Huntley	613
Vacant Basement 3	580
Vacant Basement 2	1,657
Total Square Footage	45,468

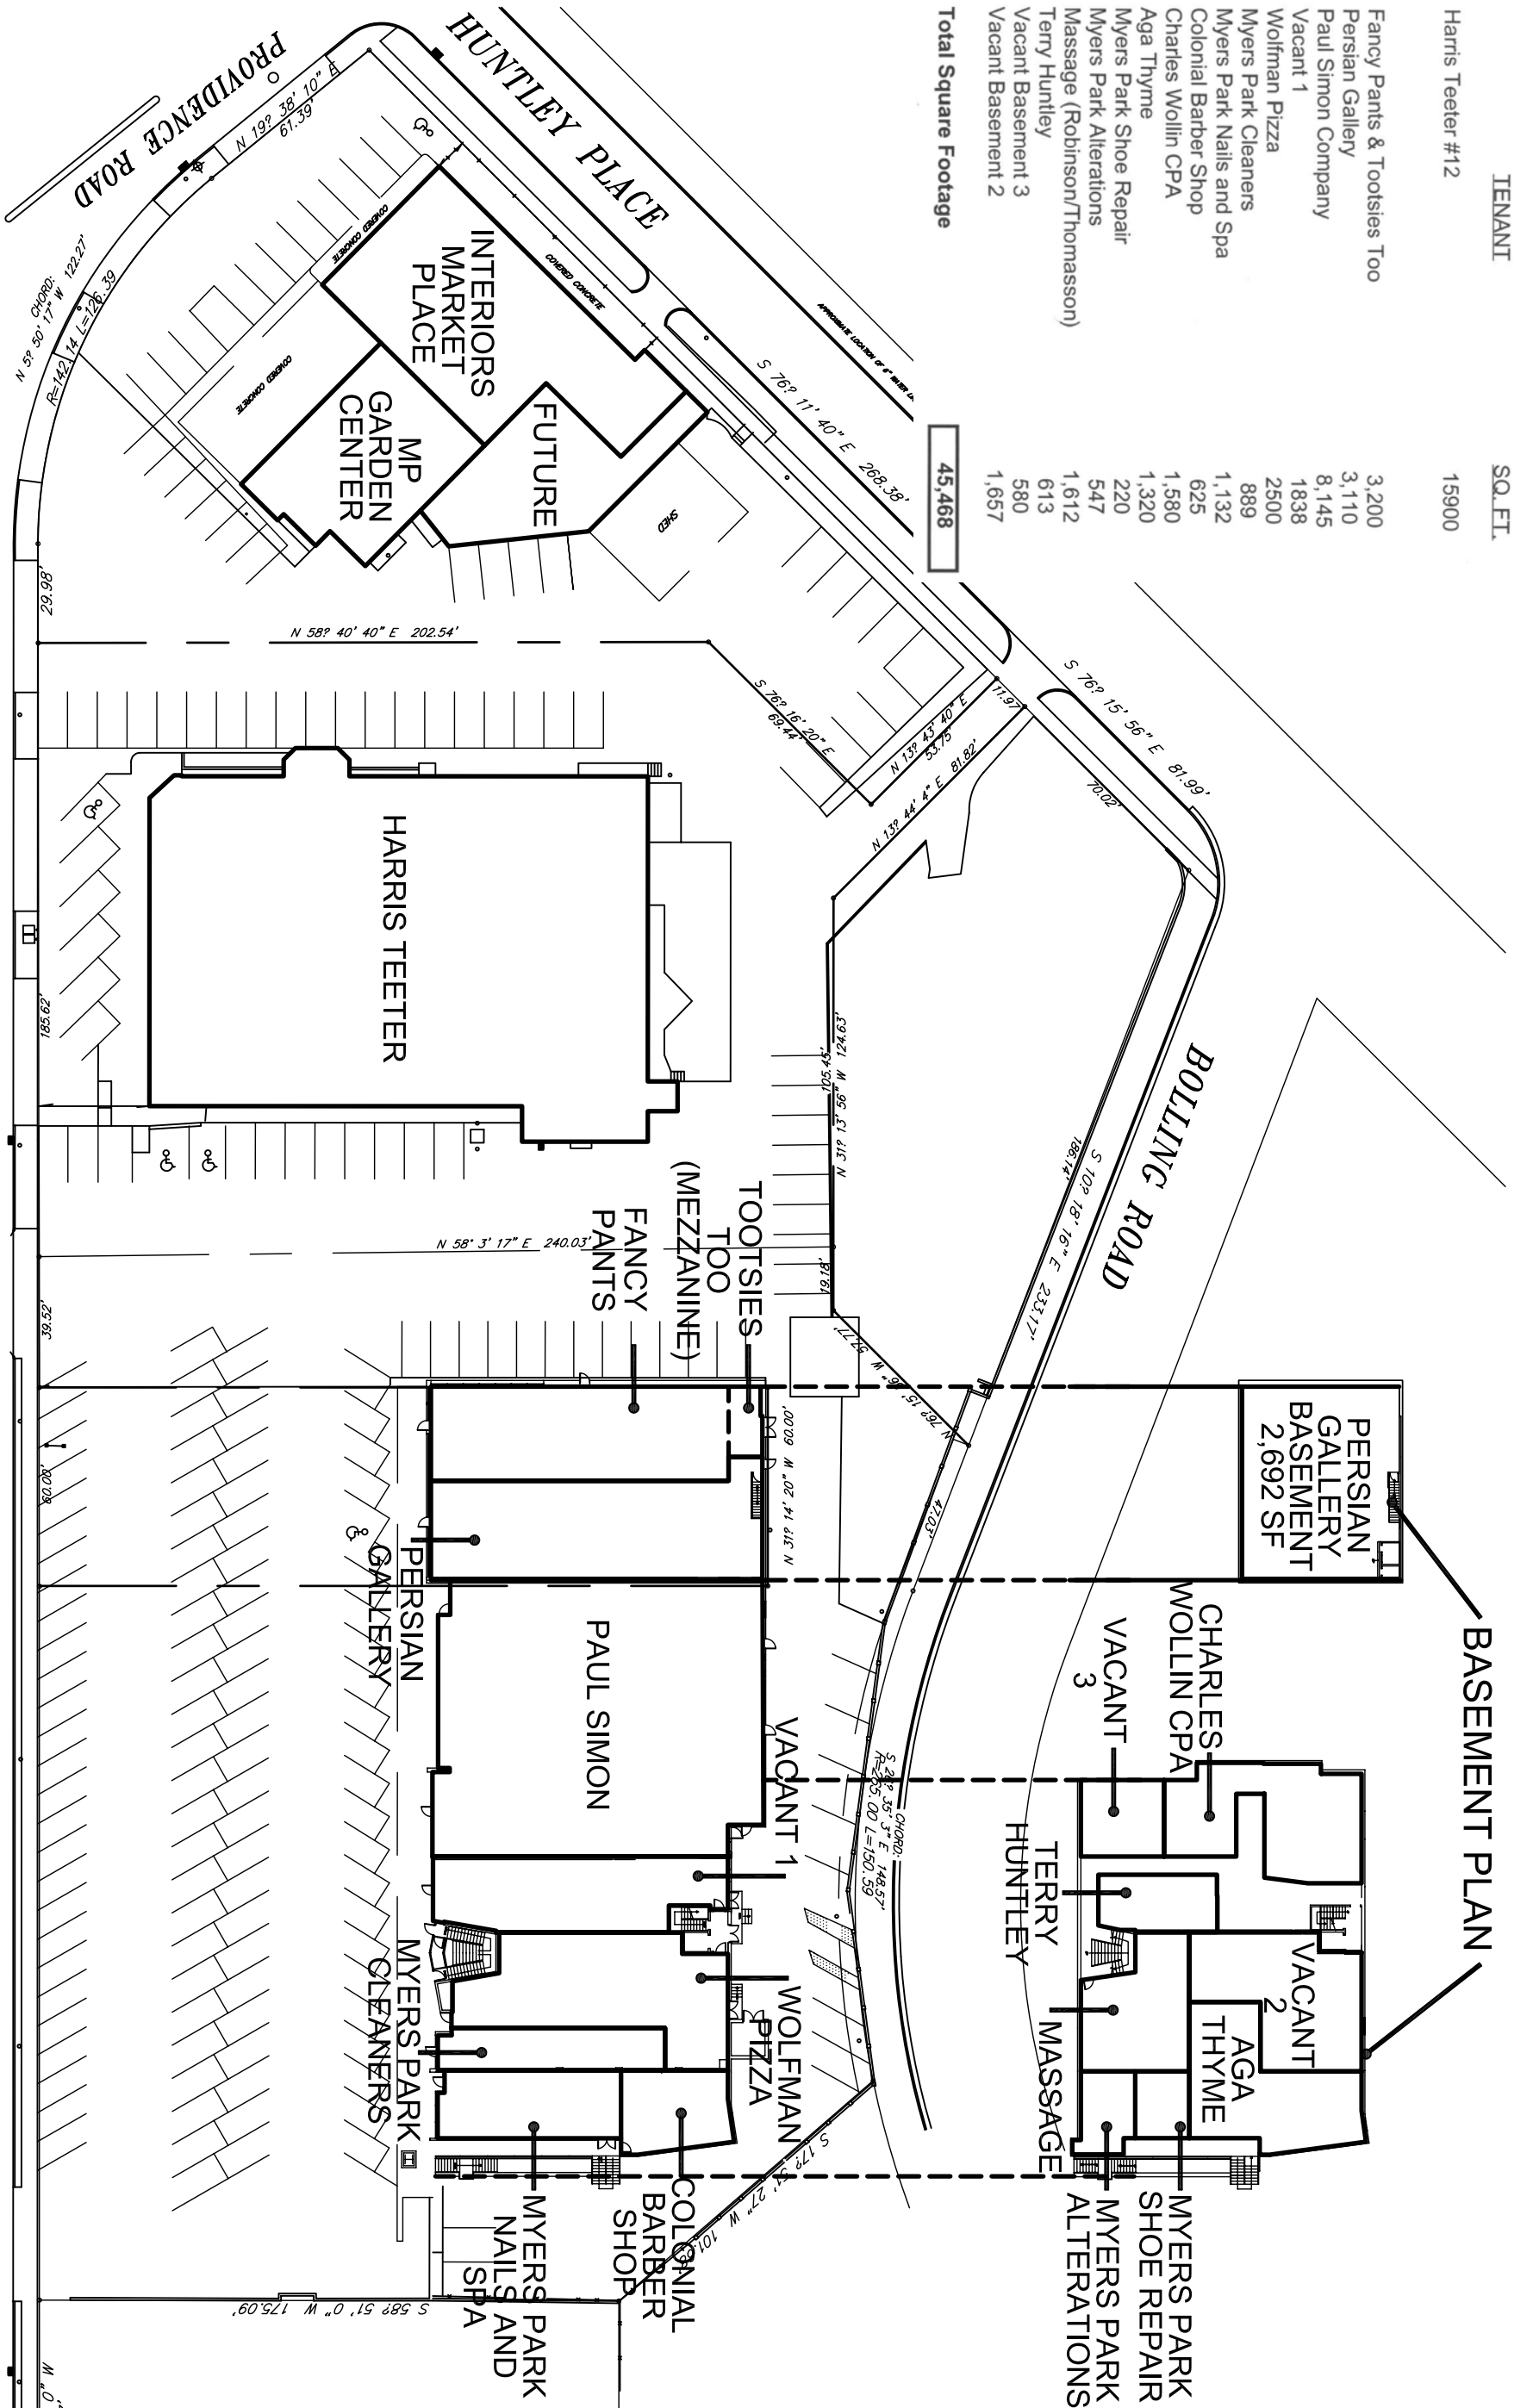

PROVIDENCE ROAD

1 SITE PLAN
SCALE: 1" = 50'-0"

BASEMENT PLAN

COLLETT & ASSOCIATES
MYERS PARK SHOPPING CENTER
CHARLOTTE, NC



architecture • interior design • project management

500 West Fifth Street, Suite 100, Charlotte, NC 28202
Email: esdarch@esdarch.com • Fax: 704-373-0902 • Phone: 704-373-1900

DATE: 02-13-09
PROJECT #: 09-104-000
DRAWN BY: JIMP
CADD FILE NAME: 09-104-000\MYERS PARK SHOPPING CENTER\BENTON

THIS DRAWING AND THE DESIGN SHOWN ARE THE PROPERTY OF ESD. THIS DRAWING IS TO BE USED ONLY FOR THE PROJECT AND SITE SPECIFICALLY IDENTIFIED. ANY REUSE OR REPRODUCTION WITHOUT WRITTEN CONSENT IS PROHIBITED. ANY INFRINGEMENT IS SUBJECT TO LEGAL ACTION.

Sheet
A-1.0